



**GRASS LAKE ROAD**

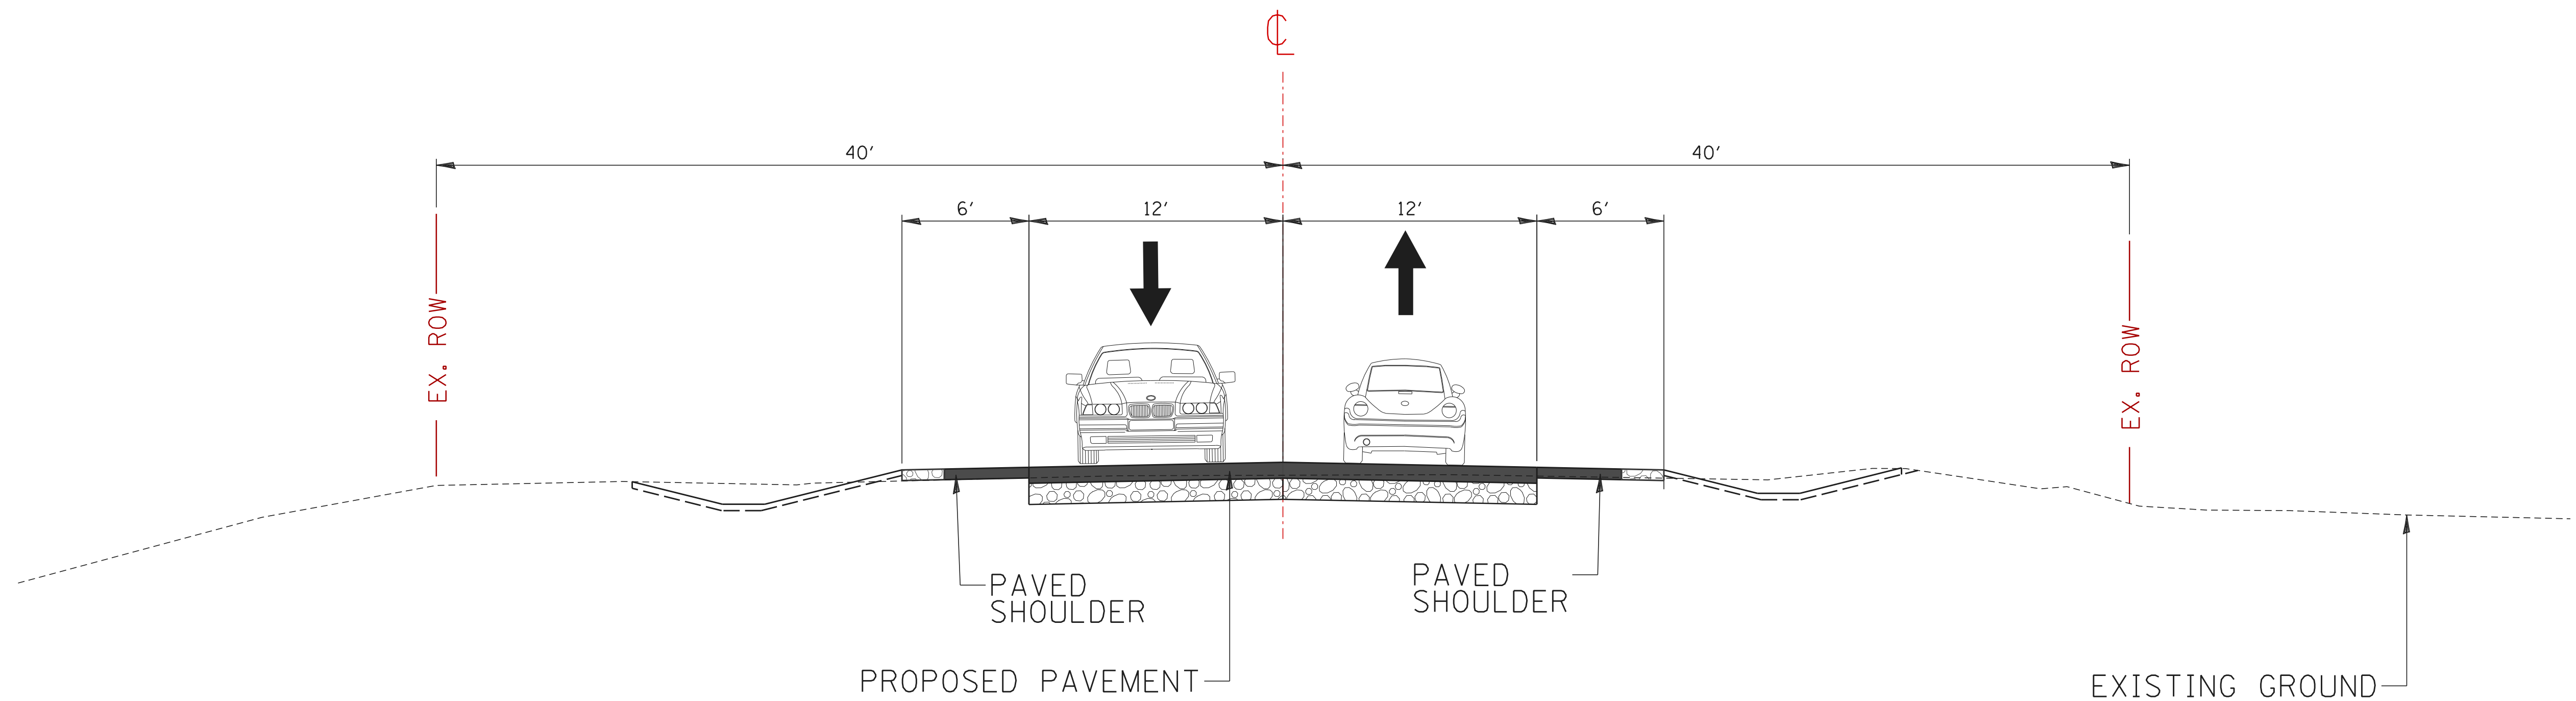

**MILLBURN ROAD**

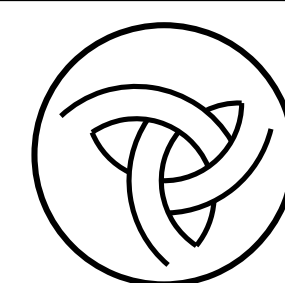

**Illinois Department of Transportation**  
 DISTRICT 1  
 201 WEST CENTER COURT  
 SCHAUMBURG, IL 60196-1096  
 (847) 705-4000

**GRASS LAKE ROAD & MILLBURN ROAD**

**PROPOSED TYPICAL CROSS SECTIONS**