


# ALTERNATE A4

## LEGEND

FLOODPLAIN	
PARKS/FOREST PRESERVE PROPERTIES (SECTION 4F)	
WETLAND (ADID)	
WETLAND (NON-ADID)	
HISTORIC BUILDING	
HISTORIC DISTRICT	
PROPERTY LINE	
EXISTING ROW	
PROPOSED ROW	
COMMUNITY RESOURCE (SCHOOLS, CHURCHES, CEMETERIES, ETC.)	
COMMERCIAL PROPERTY	
LIKELY RESIDENTIAL OR BUSINESS BUILDING DISPLACEMENT	
LIKELY NON-RESIDENTIAL OR NON-BUSINESS BUILDING DISPLACEMENT	
PAVEMENT REMOVAL	
STOP CONTROLLED INTERSECTION	
SIGNALIZED INTERSECTION	
POTENTIAL DETENTION AREA	
NEW BRIDGE	

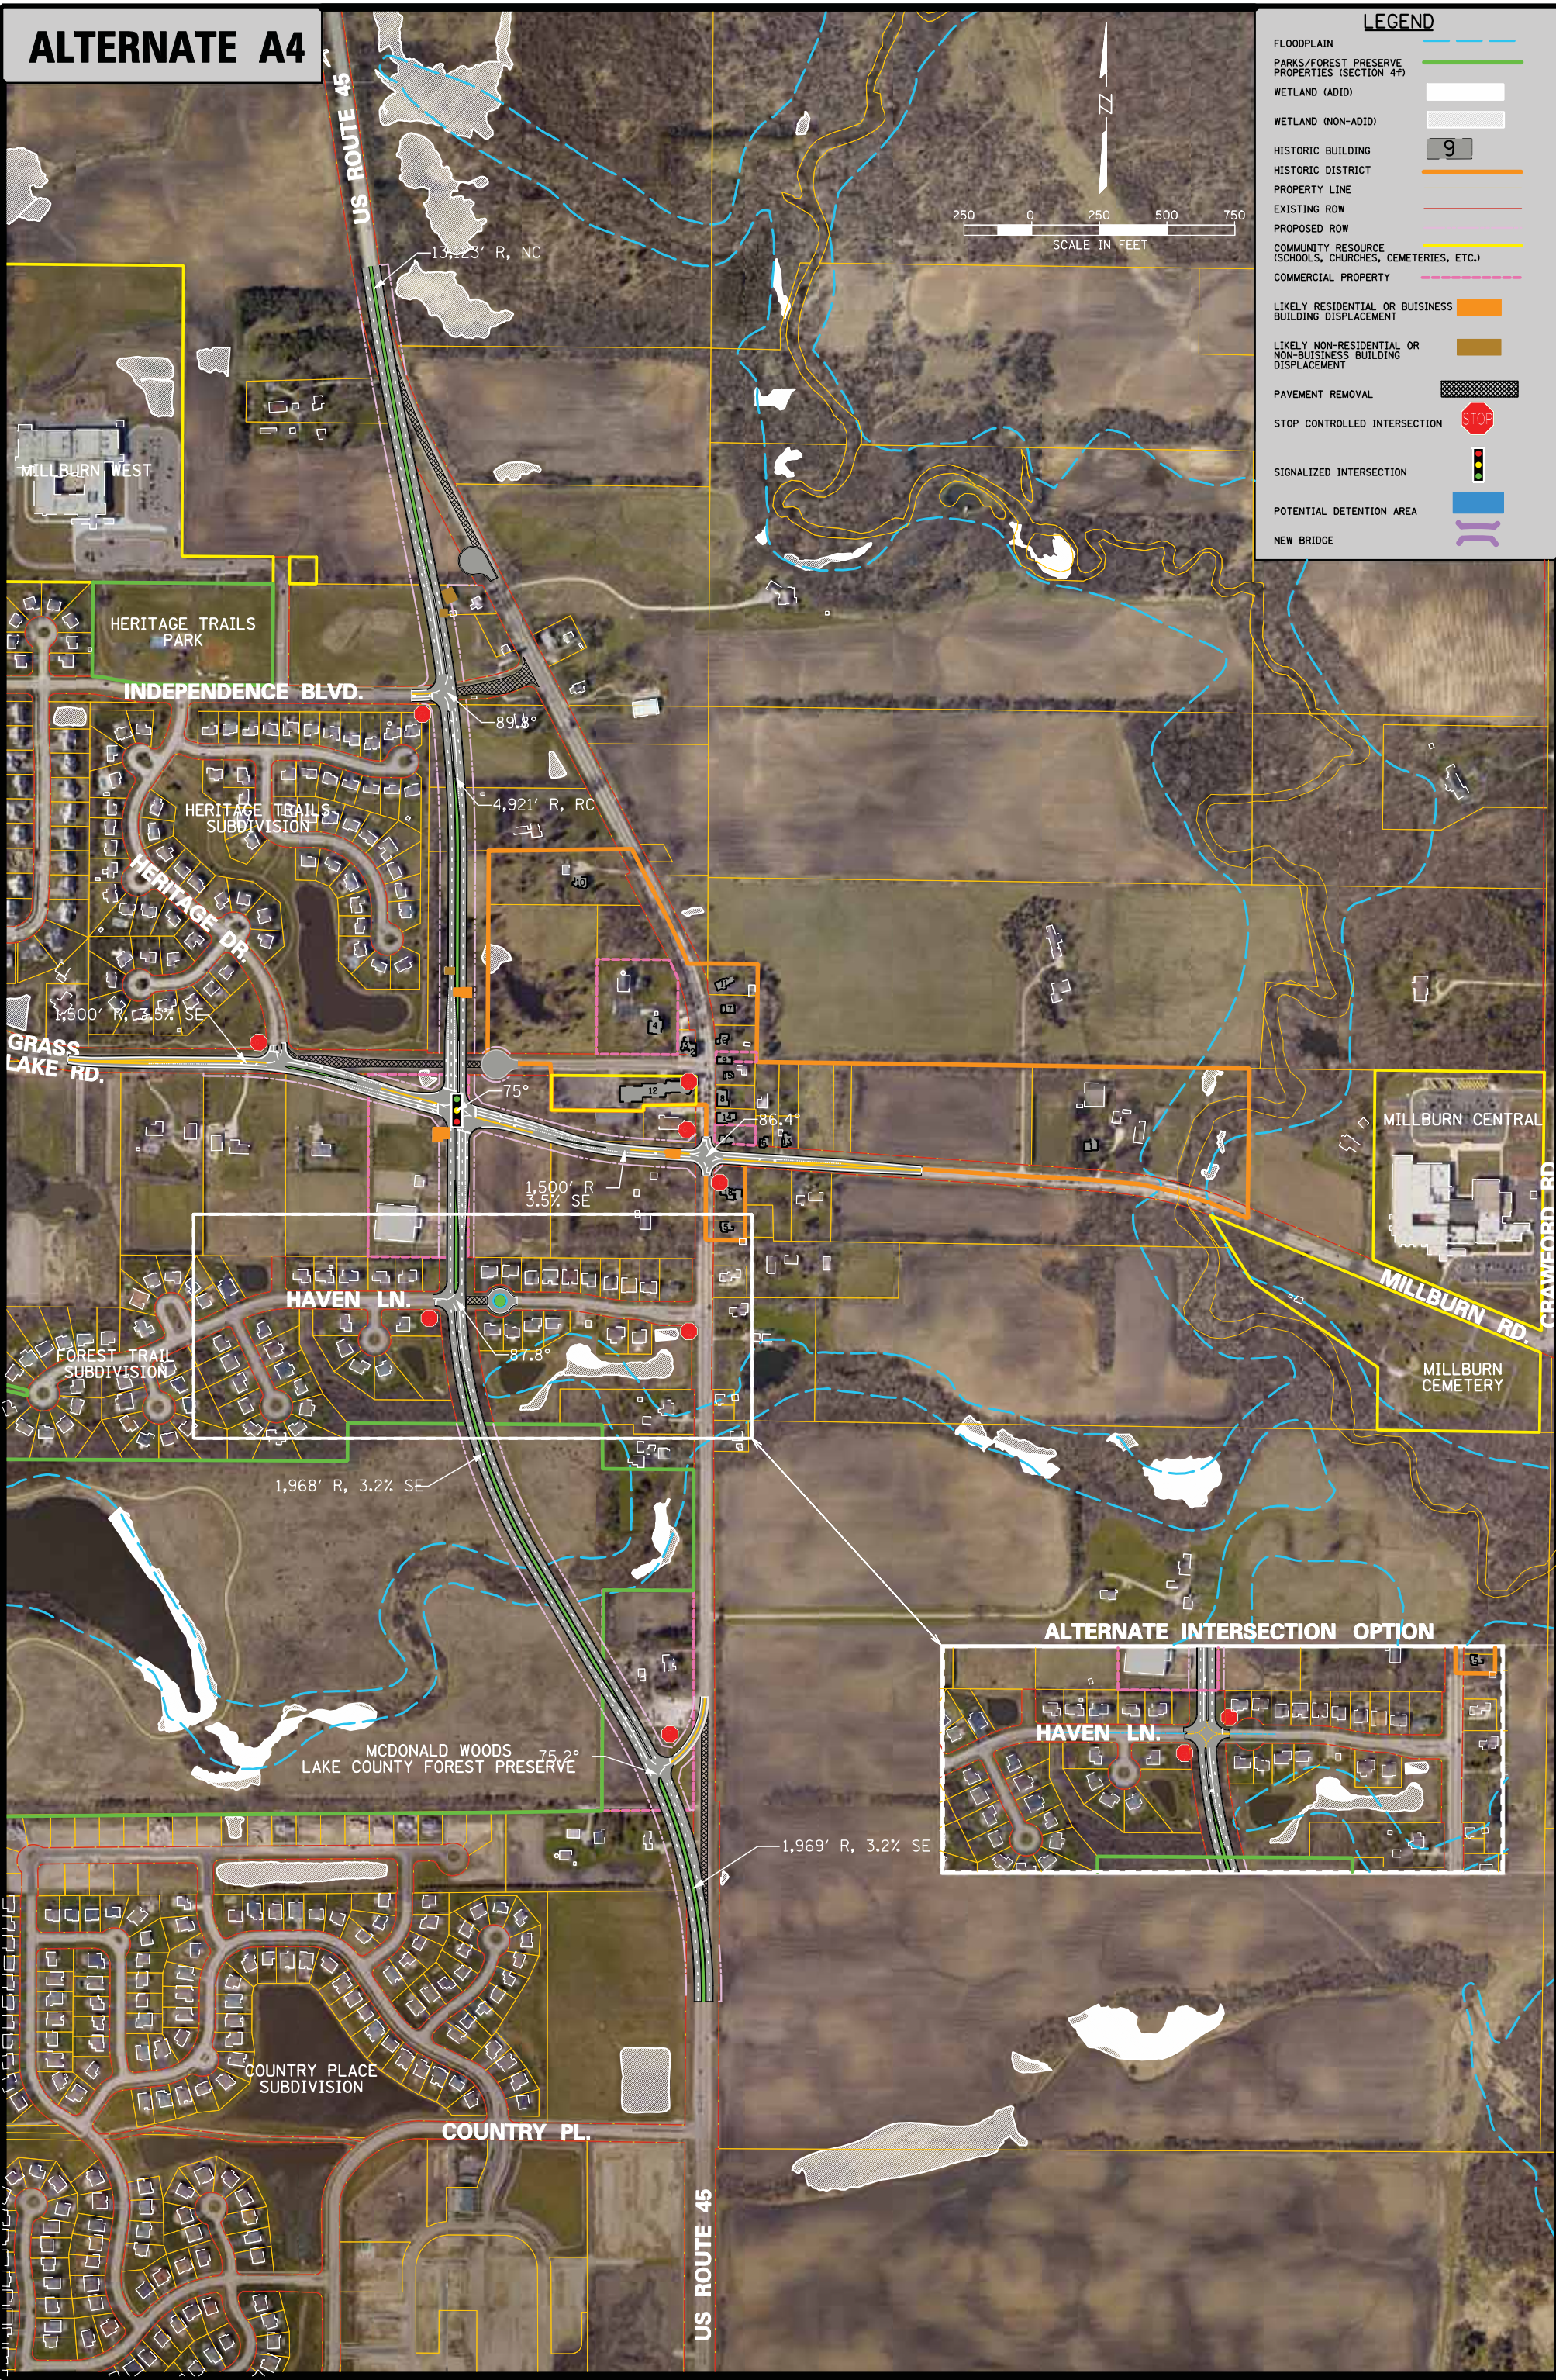

### ALTERNATE INTERSECTION OPTION

